



UDF SUNBURY


303 WEST GRANVILLE ST, SUNBURY, OH 43074

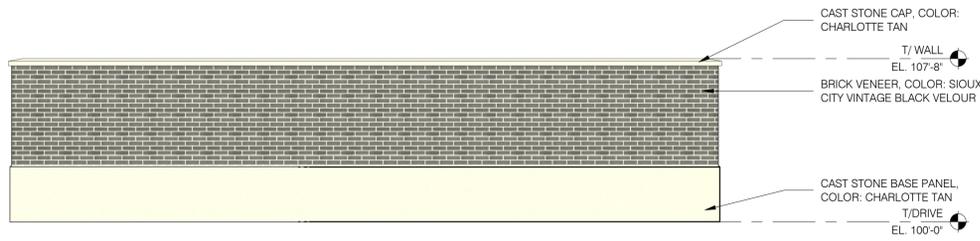


7 BACK DUMPSTER ELEVATION
SCALE: 1/4" = 1'-0"

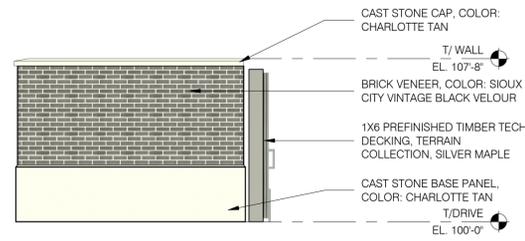


6 SIDE DUMPSTER ELEVATION
SCALE: 1/4" = 1'-0"

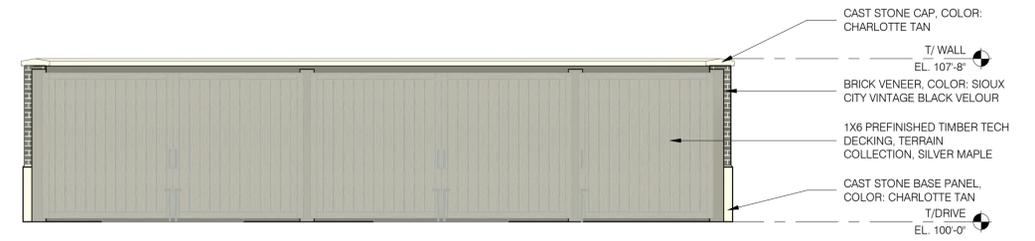


5 FRONT DUMPSTER ELEVATION
SCALE: 1/4" = 1'-0"

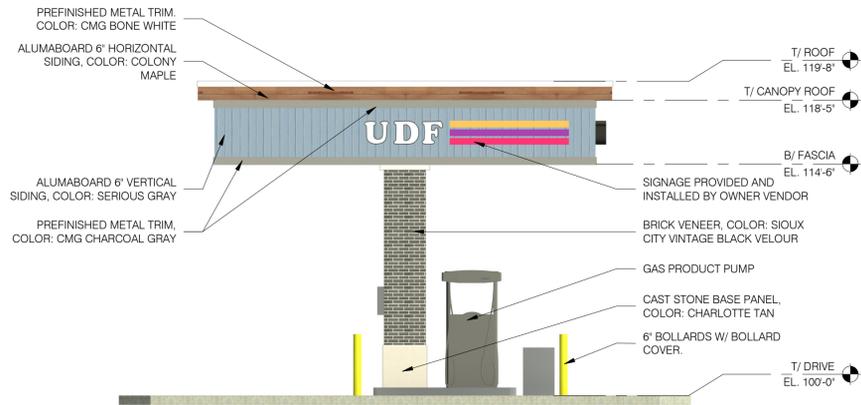


4 GAS CANOPY SIDE ELEVATION
SCALE: 3/16" = 1'-0"

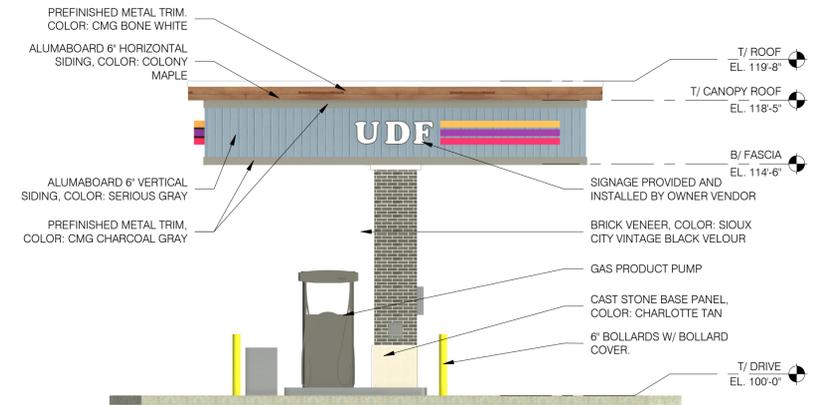

3 GAS CANOPY SIDE ELEVATION
SCALE: 3/16" = 1'-0"

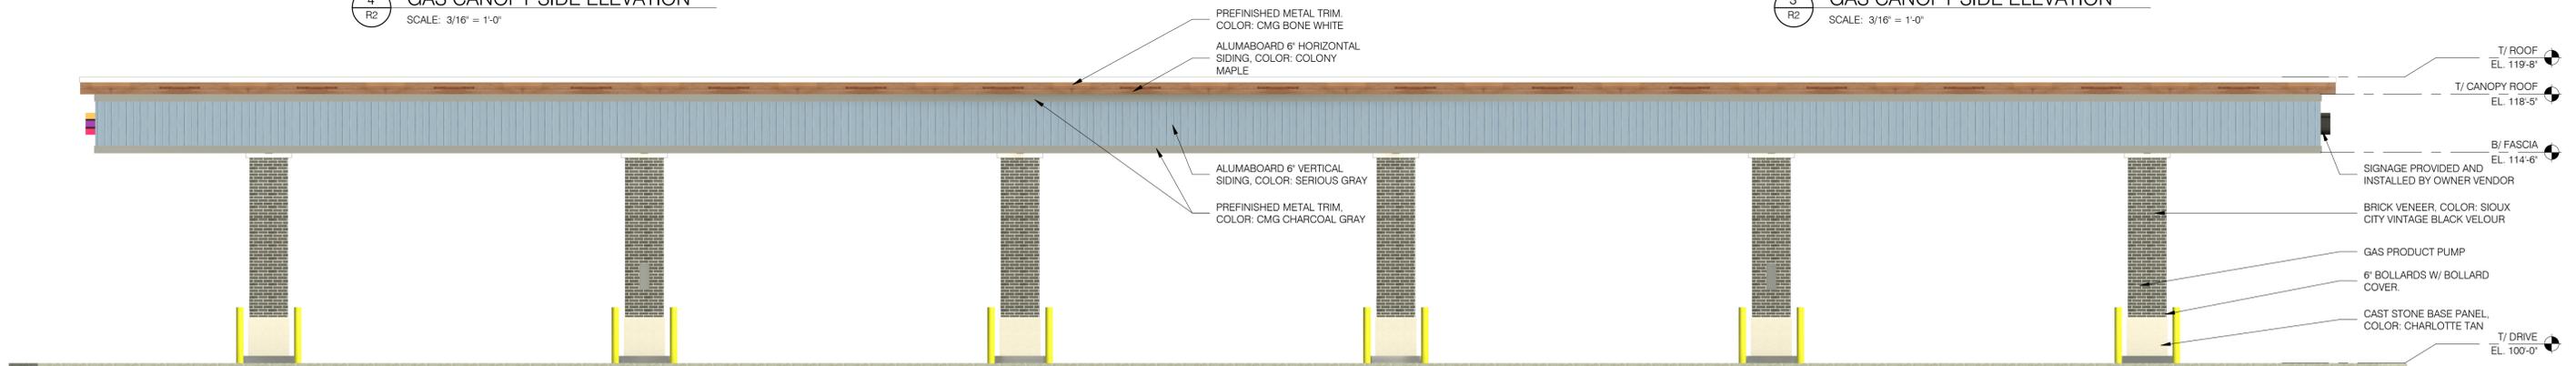

2 GAS CANOPY BACK ELEVATION
SCALE: 3/16" = 1'-0"

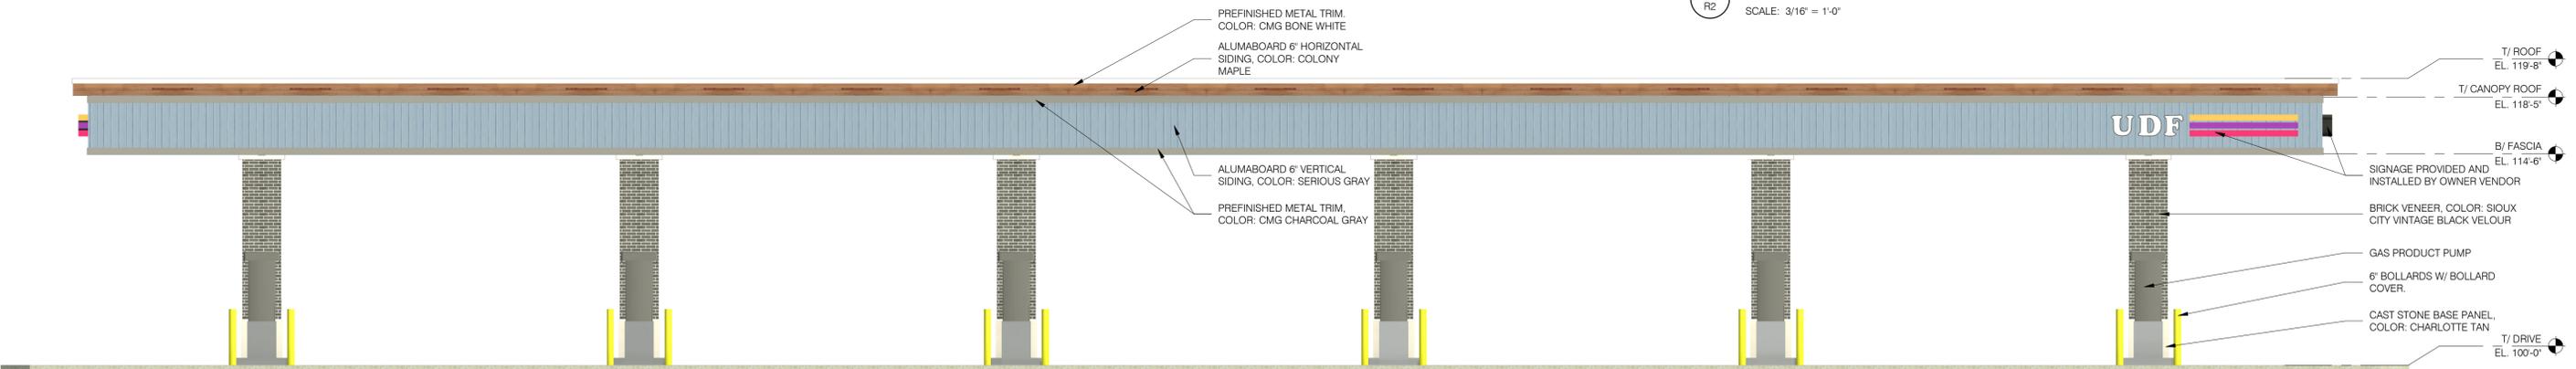

1 GAS CANOPY FRONT ELEVATION
SCALE: 3/16" = 1'-0"

UDF SUNBURY

303 WEST GRANVILLE ST, SUNBURY, OH 43074