



A
△2 **SOUTH ELEVATION**
 SCALE: 3/16" = 1'-0"

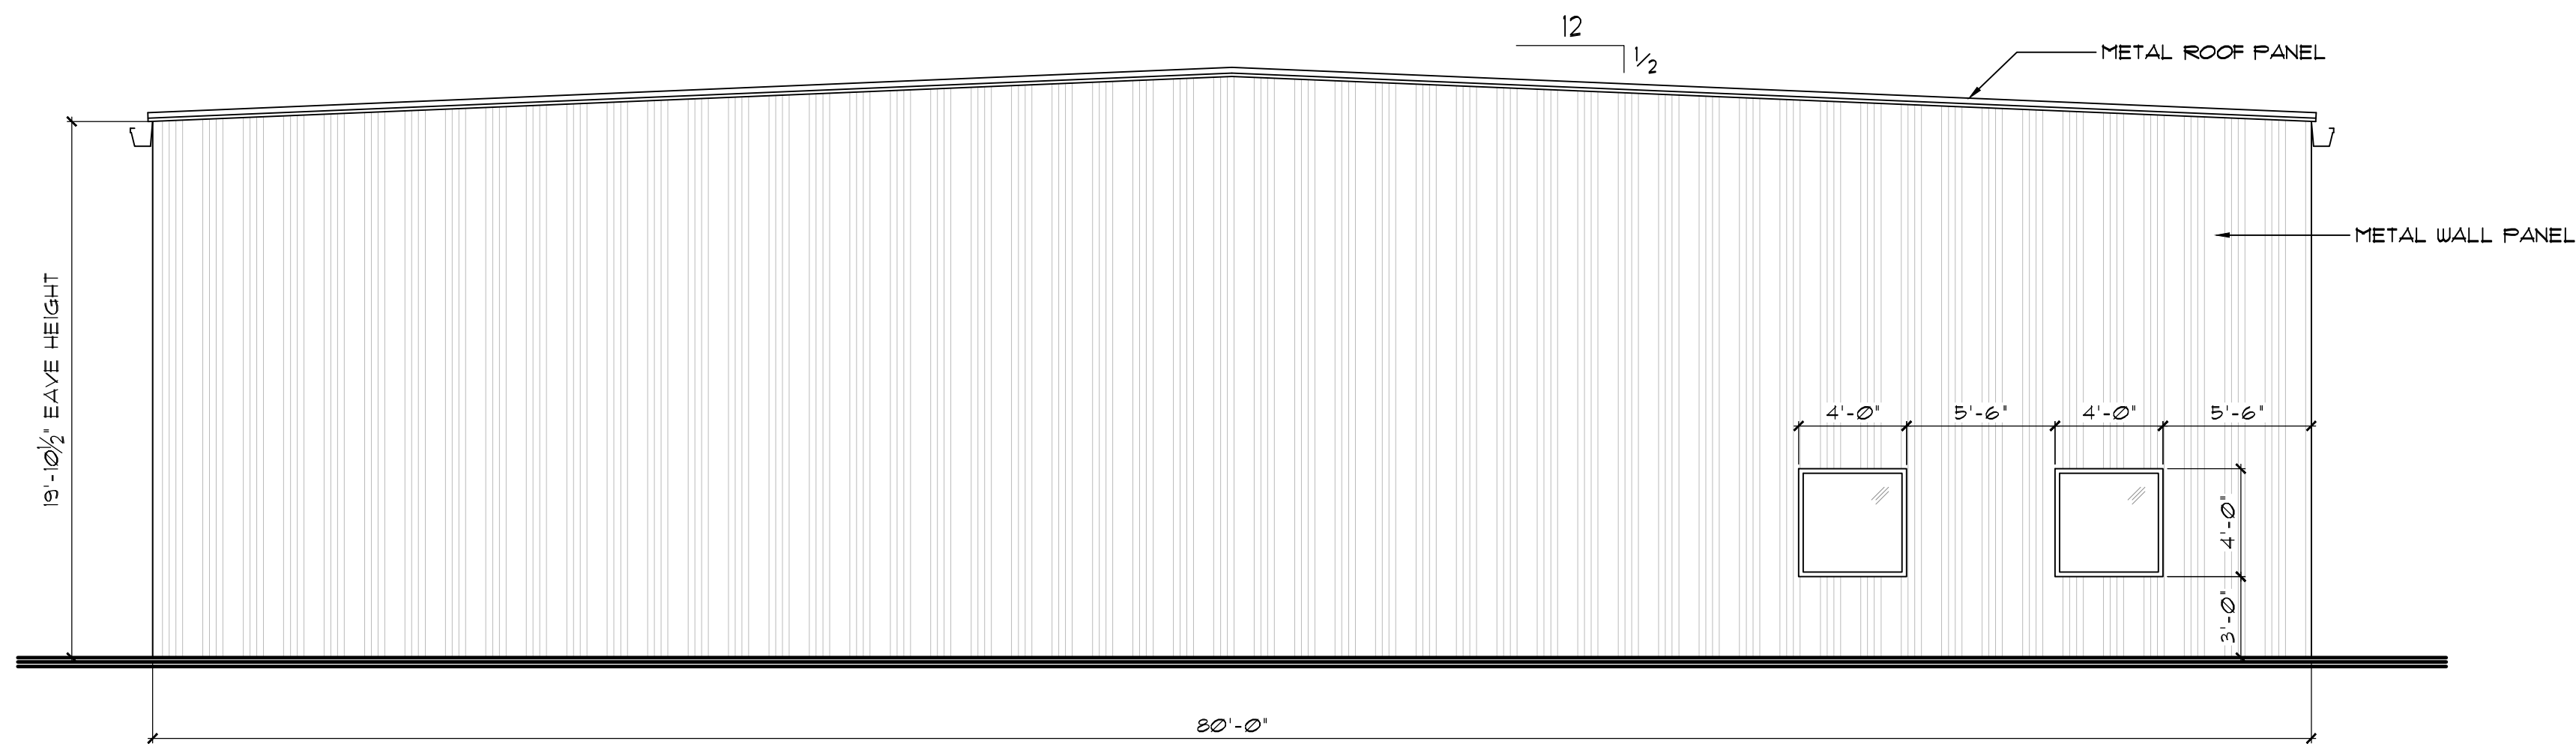

B
△2 **WEST ELEVATION**
 SCALE: 3/16" = 1'-0"

TRAILER MANUFACTURING FACILITY
 FOR GERLING & ASSOCIATES
 200 KINTNER PARKWAY
 SUNBURY, OHIO 43074

JH Architects, Inc.
 5120 B Nike Drive
 Hilliard, Ohio 43026
 614-527-7590 Fax 614-527-7592

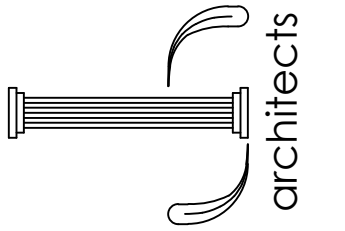

20006
 02-12-20

A2