

**United Dairy Farmers**  
 303 West Granville St  
 Sunbury Ohio, 43074

Company: Landscapes by Terra  
 Address: 11301 Watkins California Rd.  
 Marysville, OH 43040

Phone #: 614-873-6242  
 Website: LBTERRA.COM


COMMENT	DATE
add sidewalk E, adjust planting, reduce mulch beds	11/28/25 tar



DATE: 9/10/25  
 REV#: 0  
 DRAWN BY: T. Richards / A. Fourman  
 PAGE #: 01 of 1

SCALE: 1/16" = 1' - 0"  
 (when printed at 22"x34")

DRAWING TITLE:  
**L100 - LANDSCAPE PLAN**

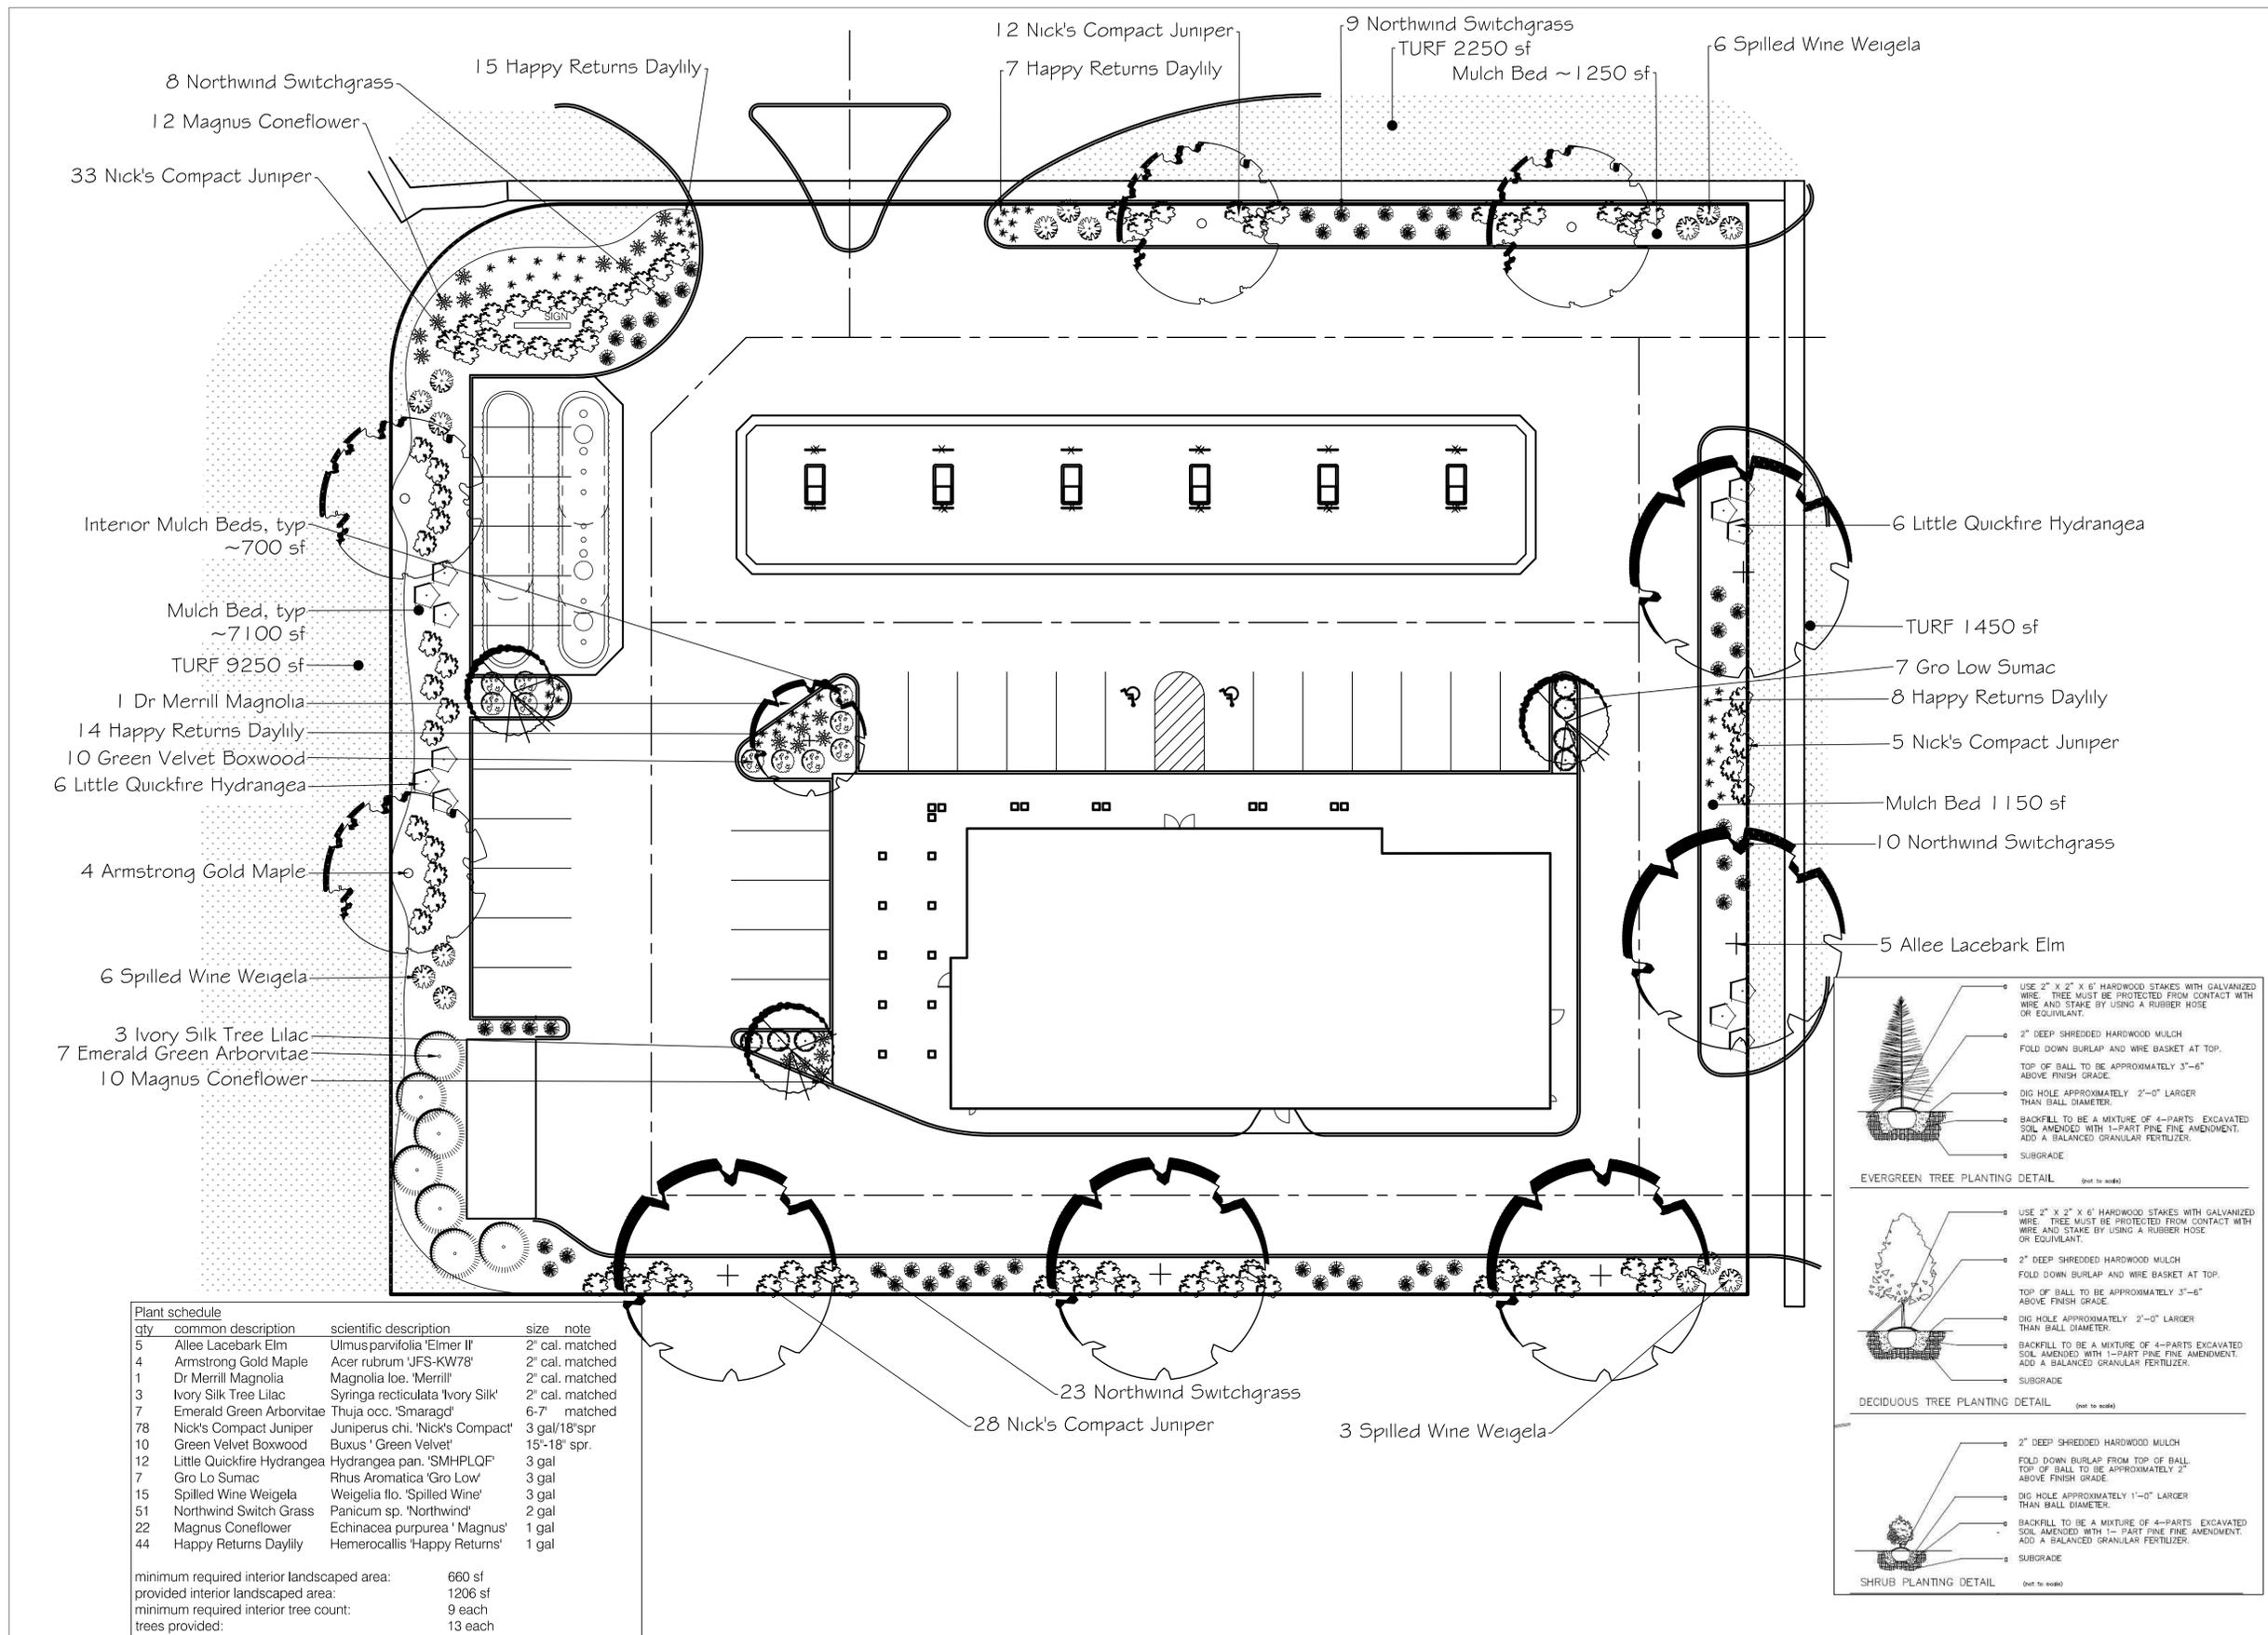

qty	common description	scientific description	size	note
5	Allee Lacebark Elm	Ulmus parvifolia 'Elmer II'	2"	cal. matched
4	Armstrong Gold Maple	Acer rubrum 'JFS-KW78'	2"	cal. matched
1	Dr Merrill Magnolia	Magnolia loe. 'Merrill'	2"	cal. matched
3	Ivory Silk Tree Lilac	Syringa reticulata 'Ivory Silk'	2"	cal. matched
7	Emerald Green Arborvitae	Thuja occ. 'Smaragd'	6-7'	matched
78	Nick's Compact Juniper	Juniperus chi. 'Nick's Compact'	3 gal/18" spr	
10	Green Velvet Boxwood	Buxus 'Green Velvet'	15"-18" spr.	
12	Little Quickfire Hydrangea	Hydrangea pan. 'SMHPLQF'	3 gal	
7	Gro Lo Sumac	Rhus Aromatica 'Gro Low'	3 gal	
15	Spilled Wine Weigela	Weigelia flo. 'Spilled Wine'	3 gal	
51	Northwind Switch Grass	Panicum sp. 'Northwind'	2 gal	
22	Magnus Coneflower	Echinacea purpurea 'Magnus'	1 gal	
44	Happy Returns Daylily	Hemerocallis 'Happy Returns'	1 gal	

minimum required interior landscaped area: 660 sf  
 provided interior landscaped area: 1206 sf  
 minimum required interior tree count: 9 each  
 trees provided: 13 each

