



SOUTHWEST ELEVATION
3/16" = 1'-0"

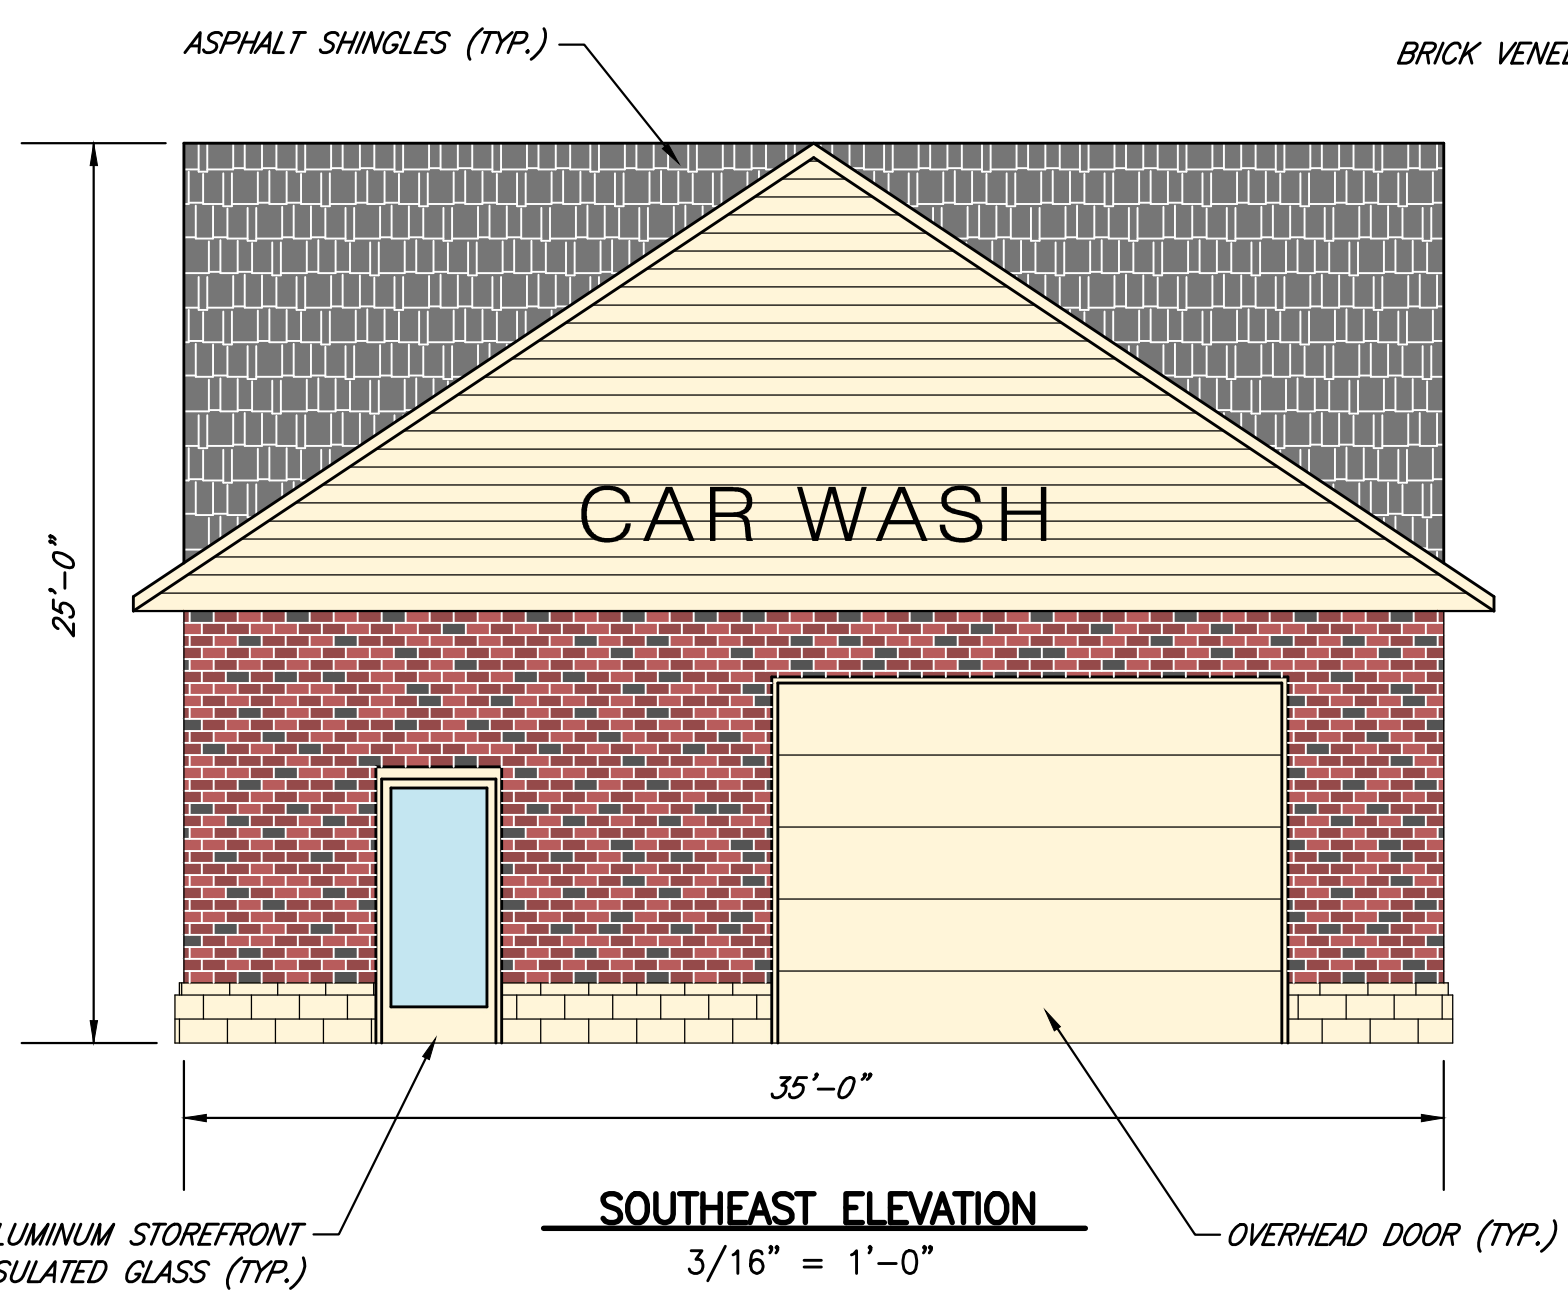


SOUTHEAST ELEVATION
3/16" = 1'-0"

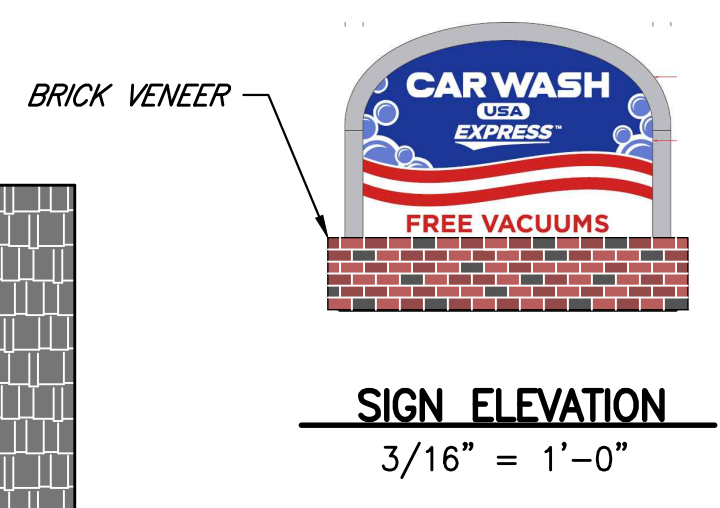


SIGN ELEVATION
3/16" = 1'-0"



KIOSK ELEVATION
N.T.S.

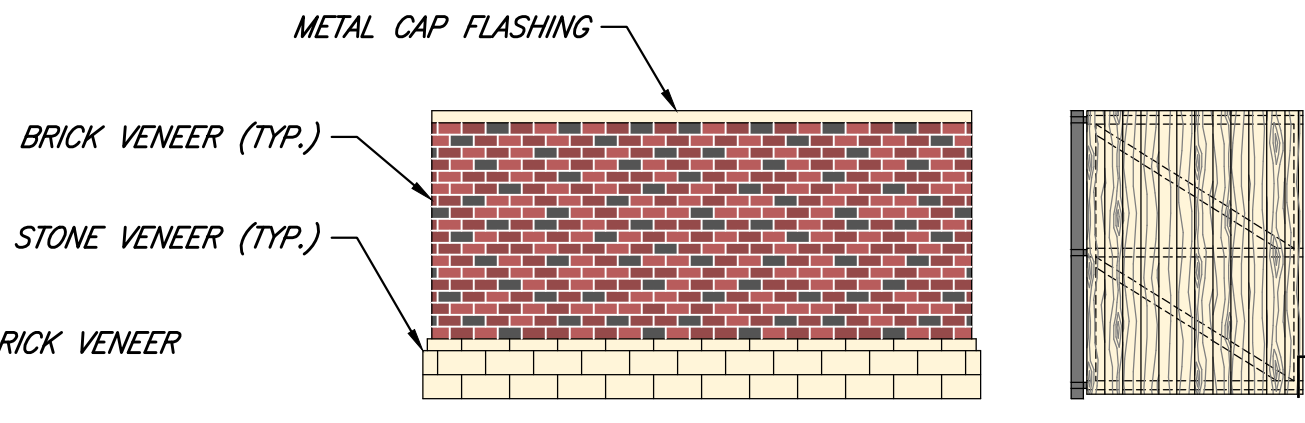


DUMPSTER ENCLOSURE ELEVATION
3/16" = 1'-0"

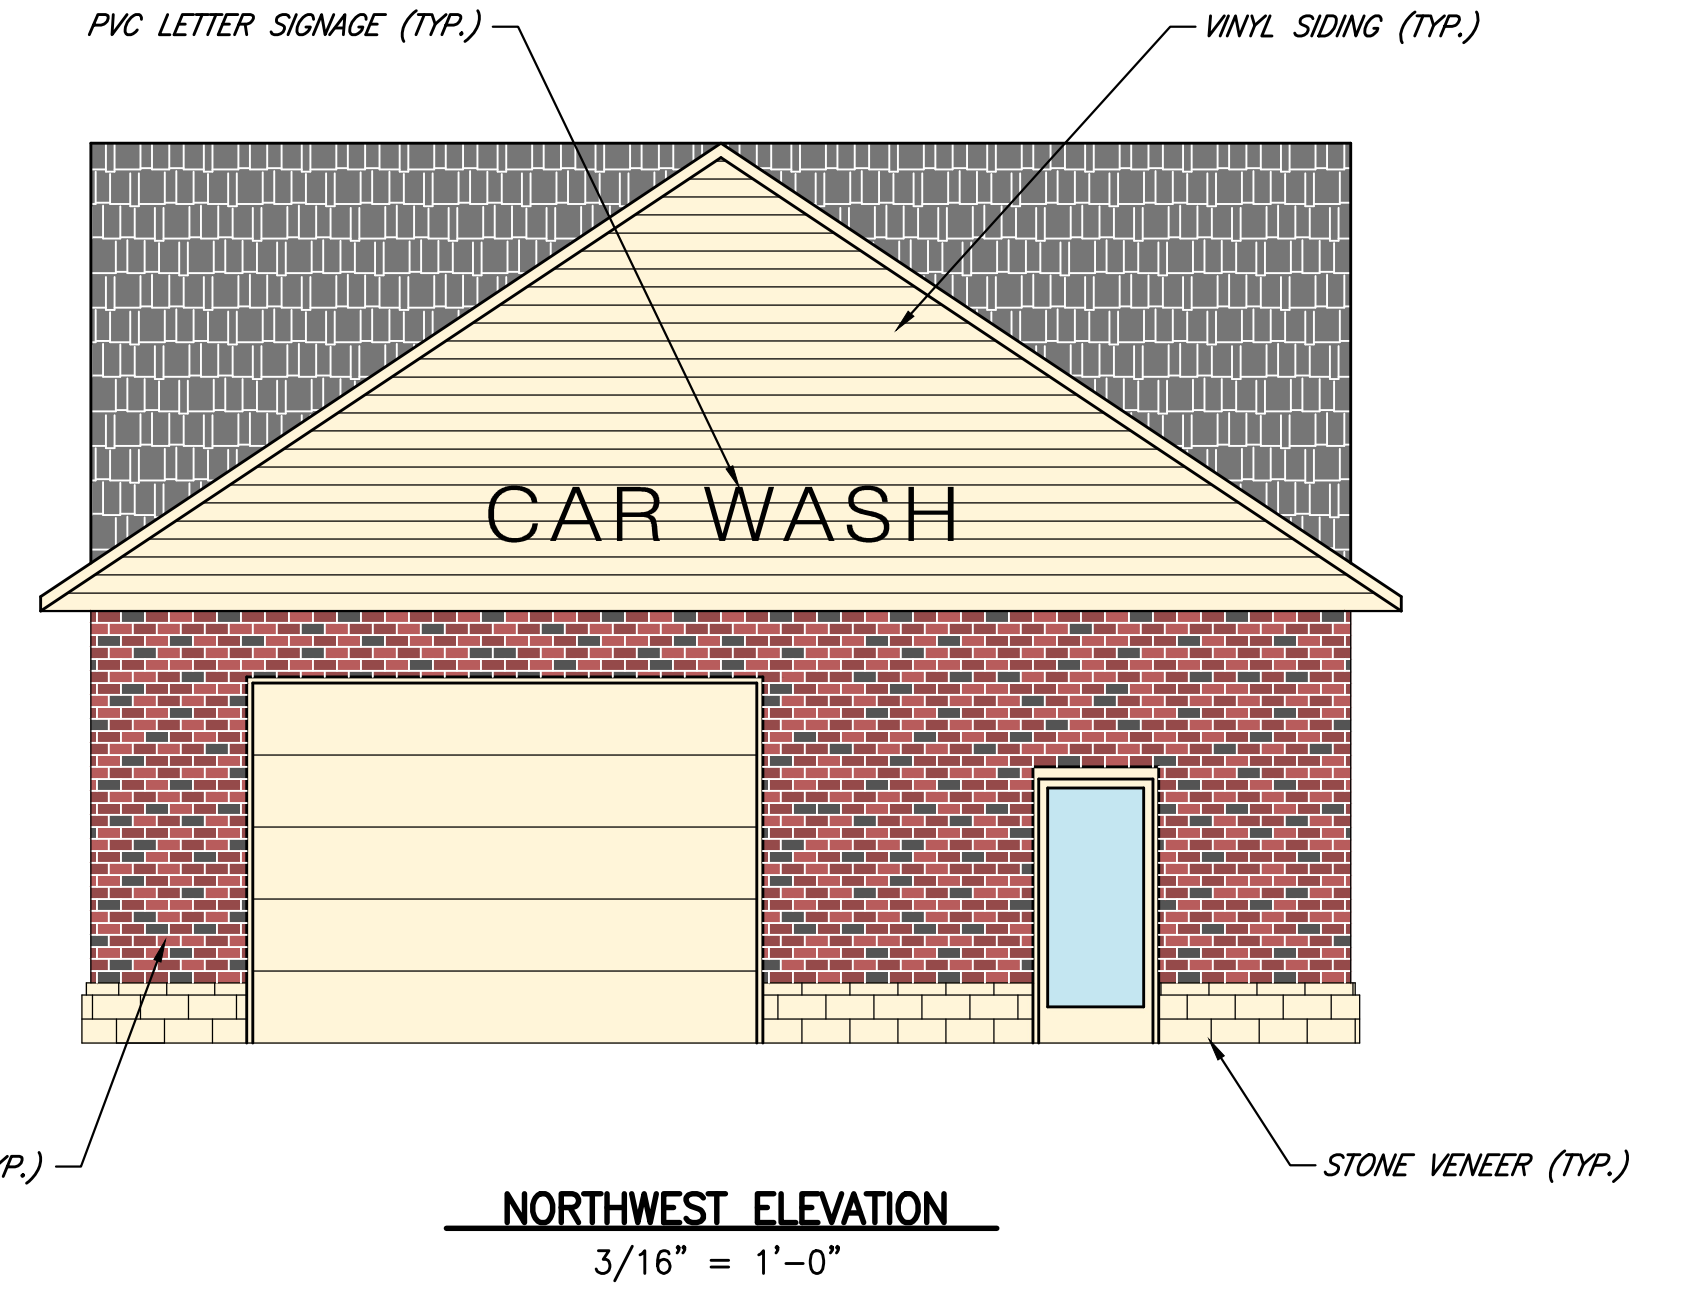

NORTHWEST ELEVATION
3/16" = 1'-0"

MATERIAL SCHEDULE	
MATERIAL	MANUFACTURER & DETAILS
BRICK VENEER	BELDEN: MODULAR BELCREST 560A
STONE VENEER	SHOULDICE: ARCHITECTURAL, ROCK-STONE, CHAMOIS
MORTAR AT BRICK/STONE	CEMEX: 58H
ALUMINUM STOREFRONTS	KAWNEER: TRIFAB VERSAGLAZE 451T, 2"x4 1/2", ANTIQUE BRONZE
OVERHEAD DOORS	DBCI: 650 SERIES, 26 GAUGE GALV. STEEL, SADDLE TAN
ASPHALT SHINGLES	OWENS CORNING: DURATION SERIES (30), ESTATE GRAY

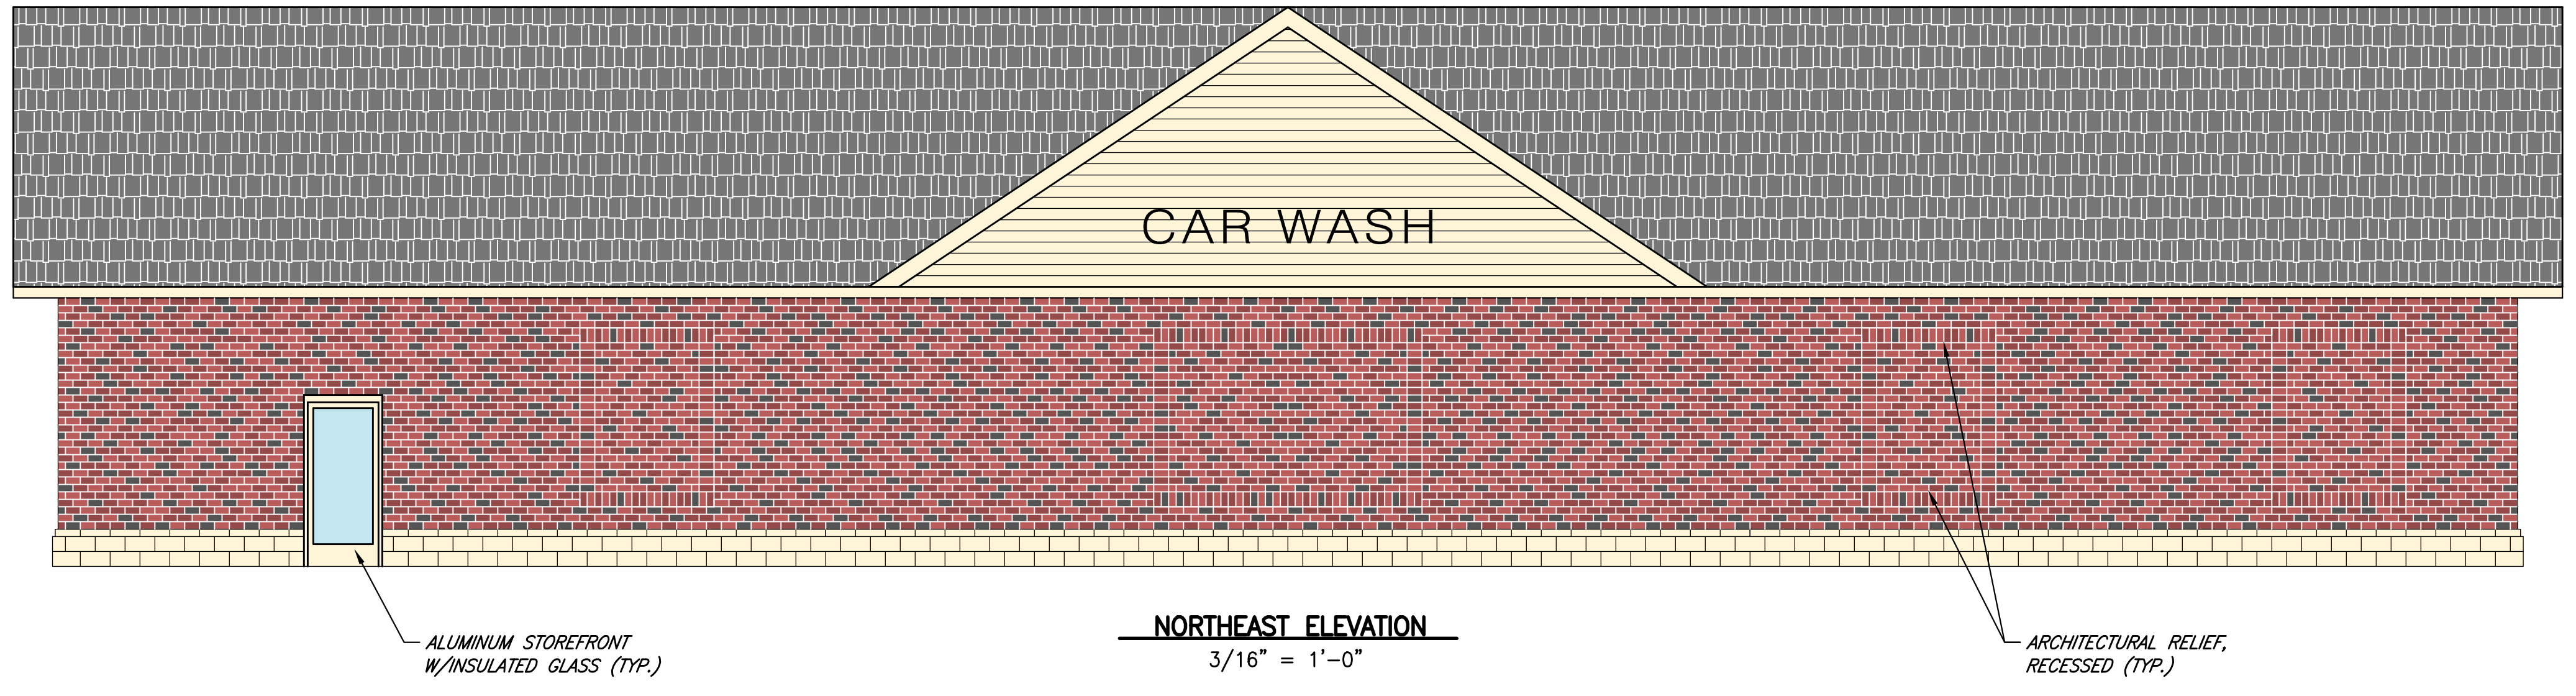

NORTHEAST ELEVATION
3/16" = 1'-0"